




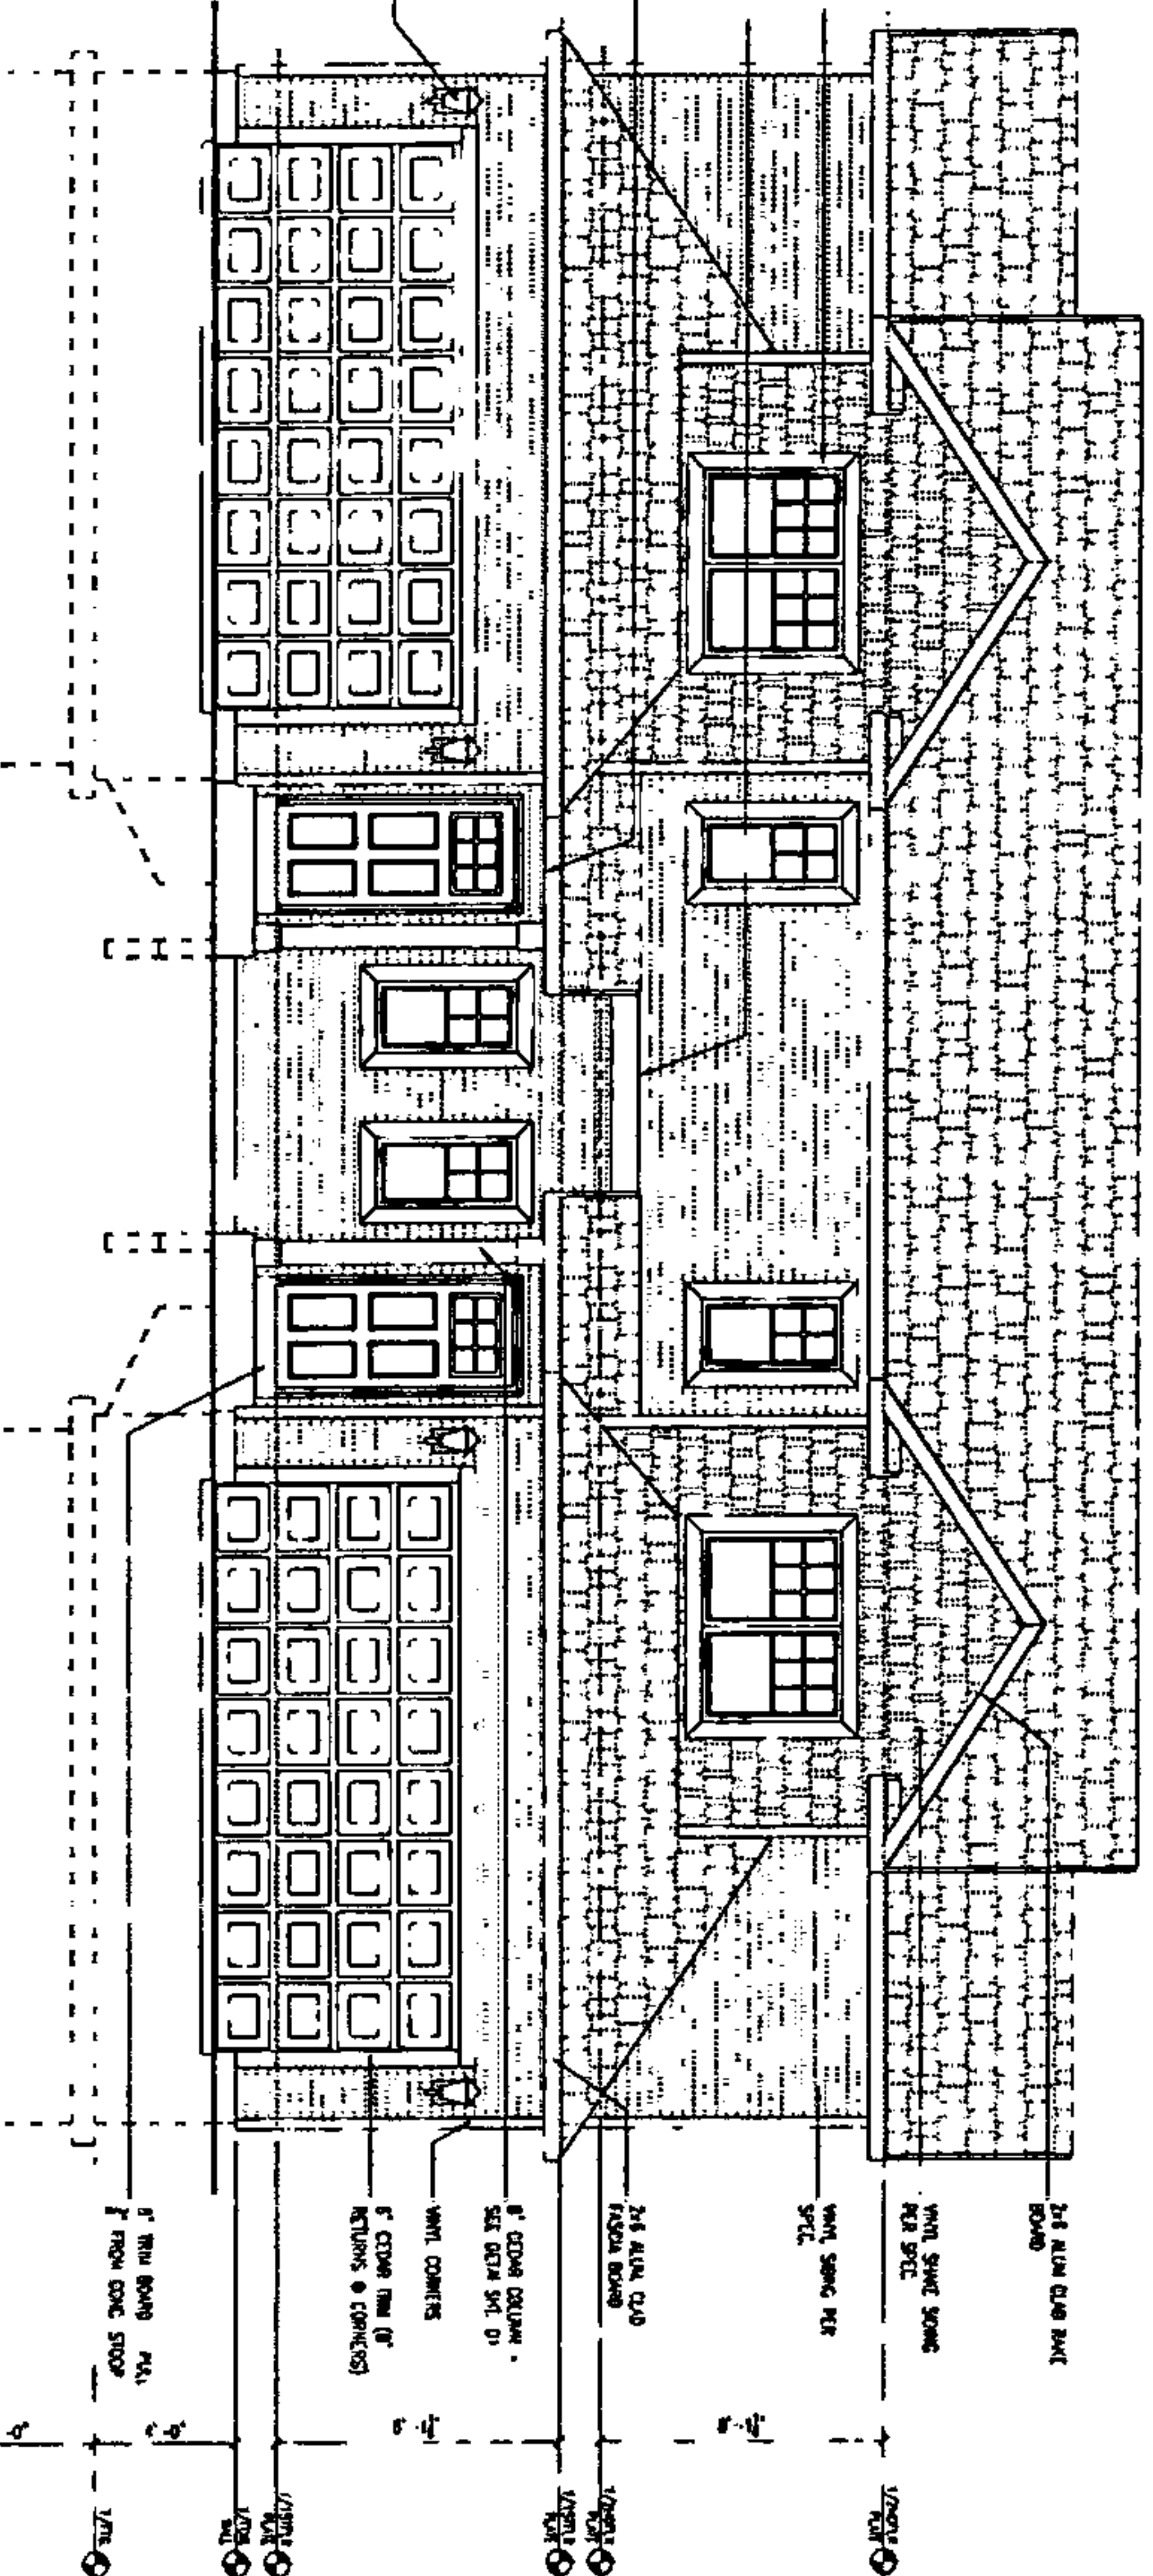

NOTES:
ROOF INFORMATION
 * ROOF TO BE COMPOSED OF PRE-ENGINEERED TRUSSES BY OTHERS @ 24' O.C.

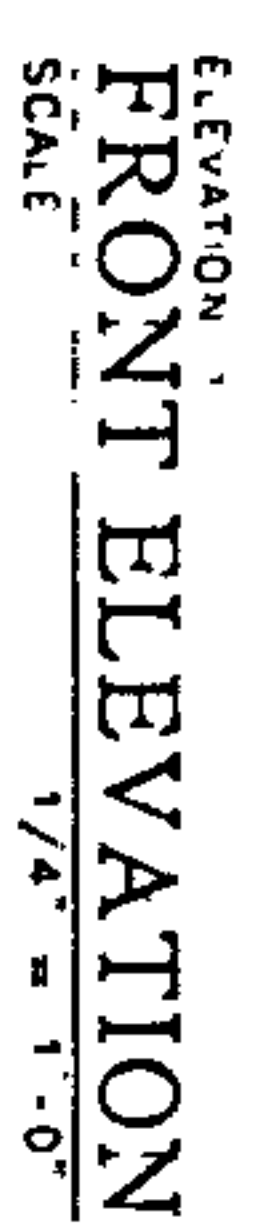

SCALE 1/8" = 1'-0"

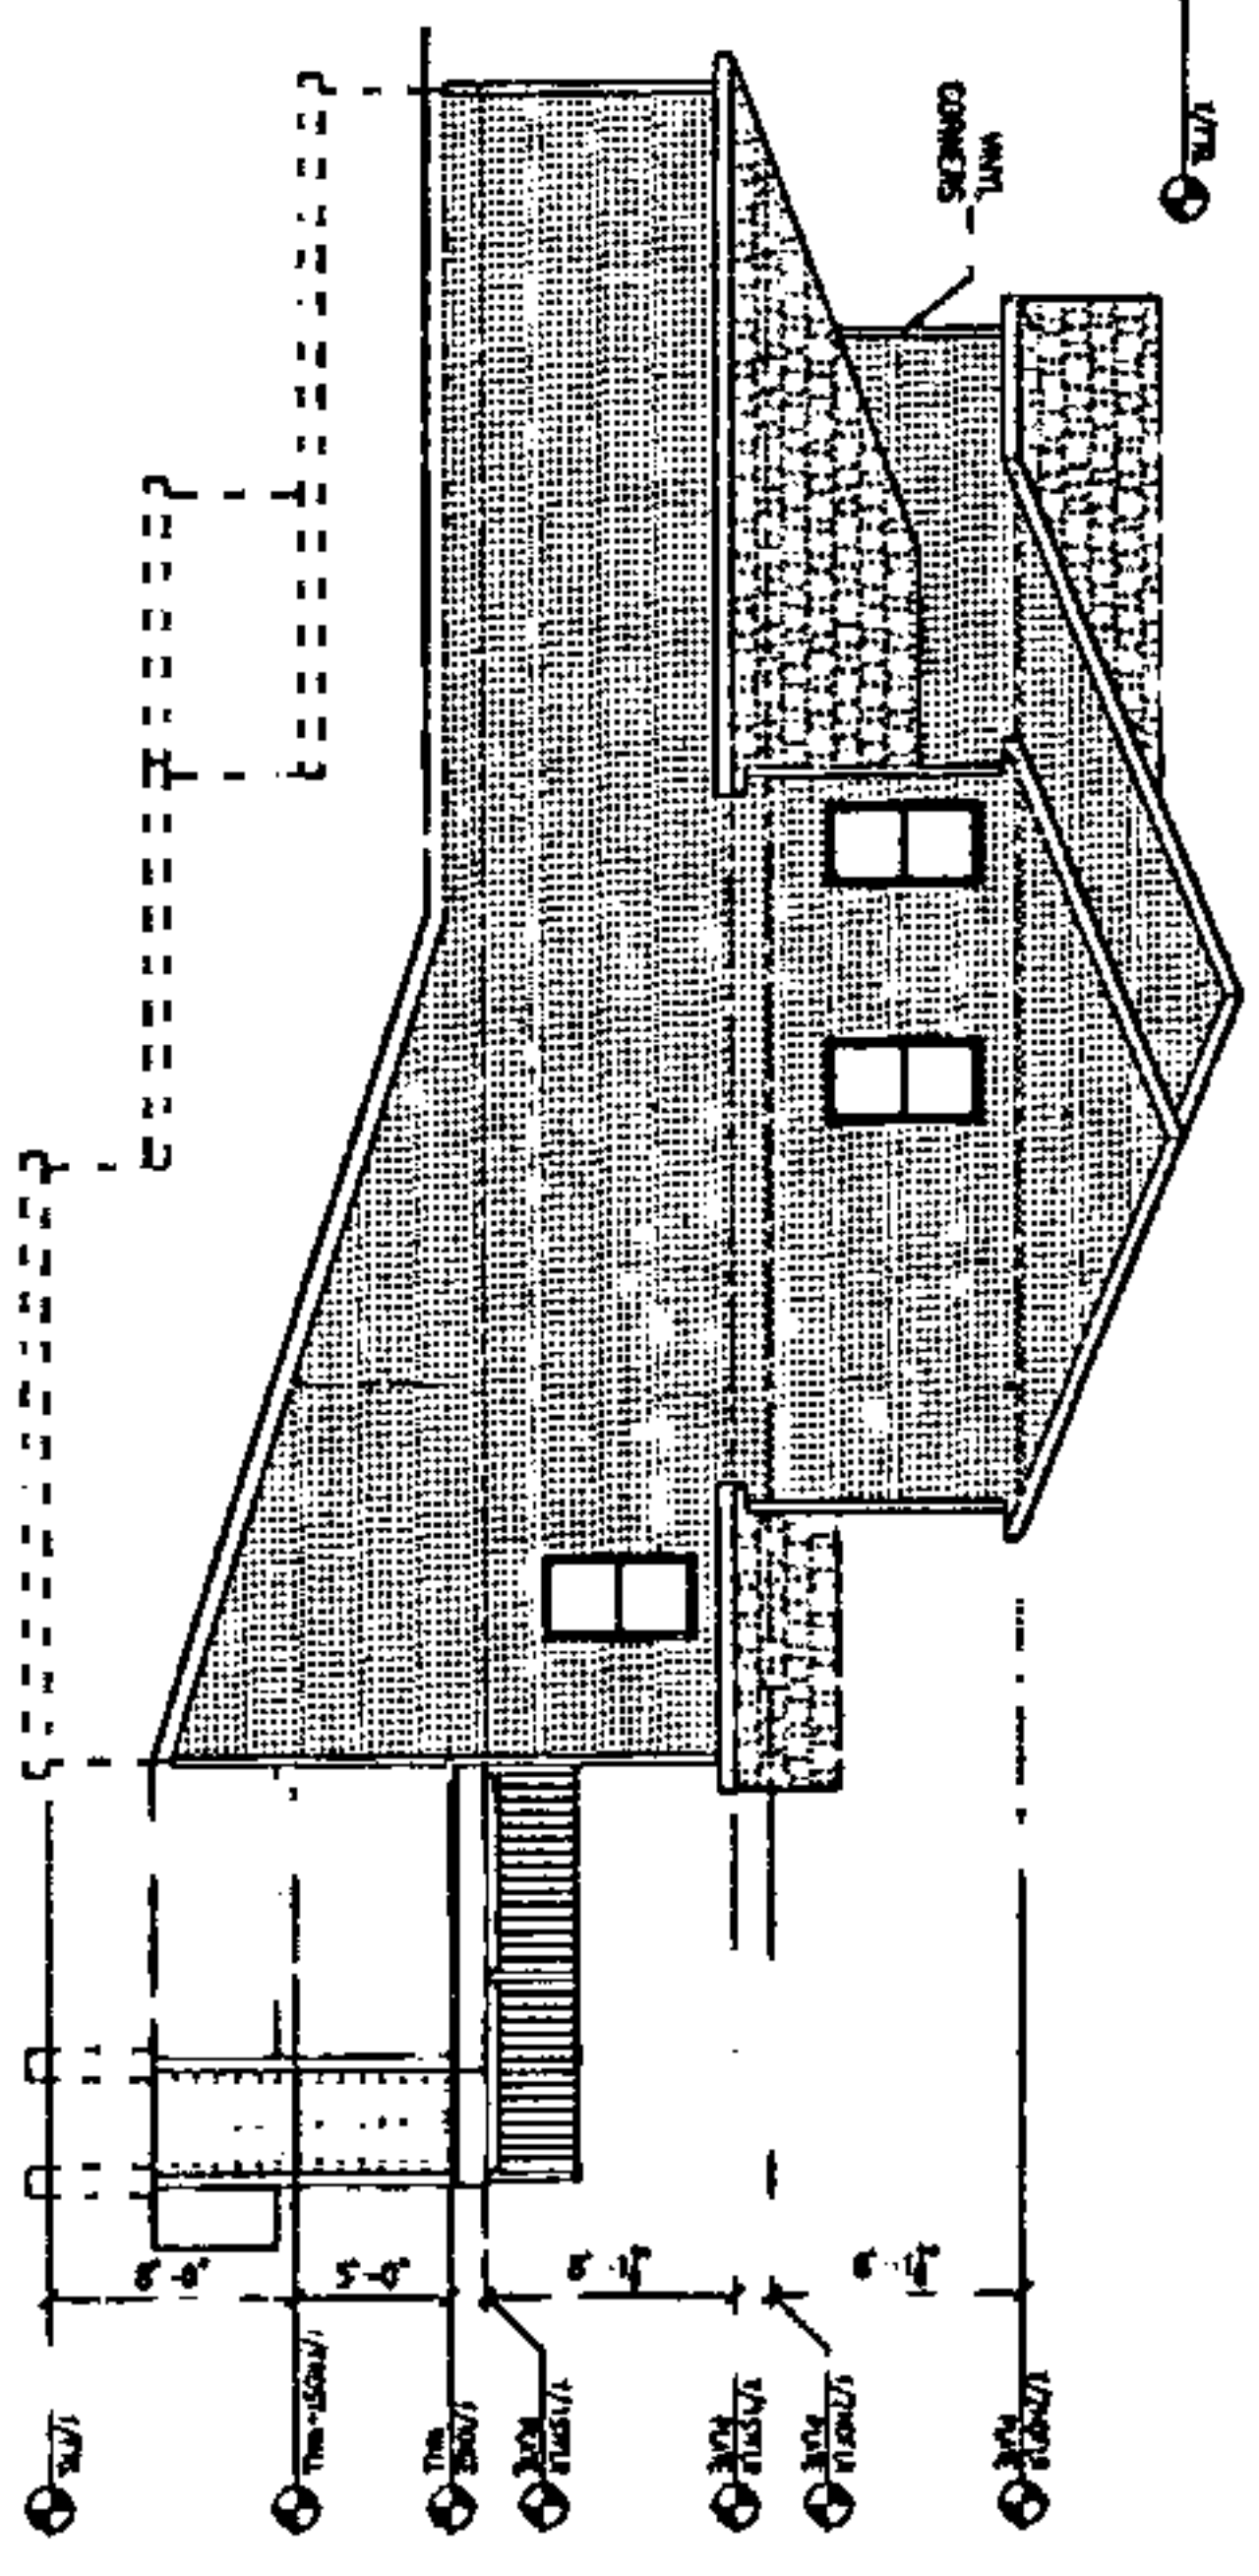

SCALE 1/8" = 1'-0"

SCALE 1/8" = 1'-0"